


PRZEKRÓJ C-C
Skala 1:50

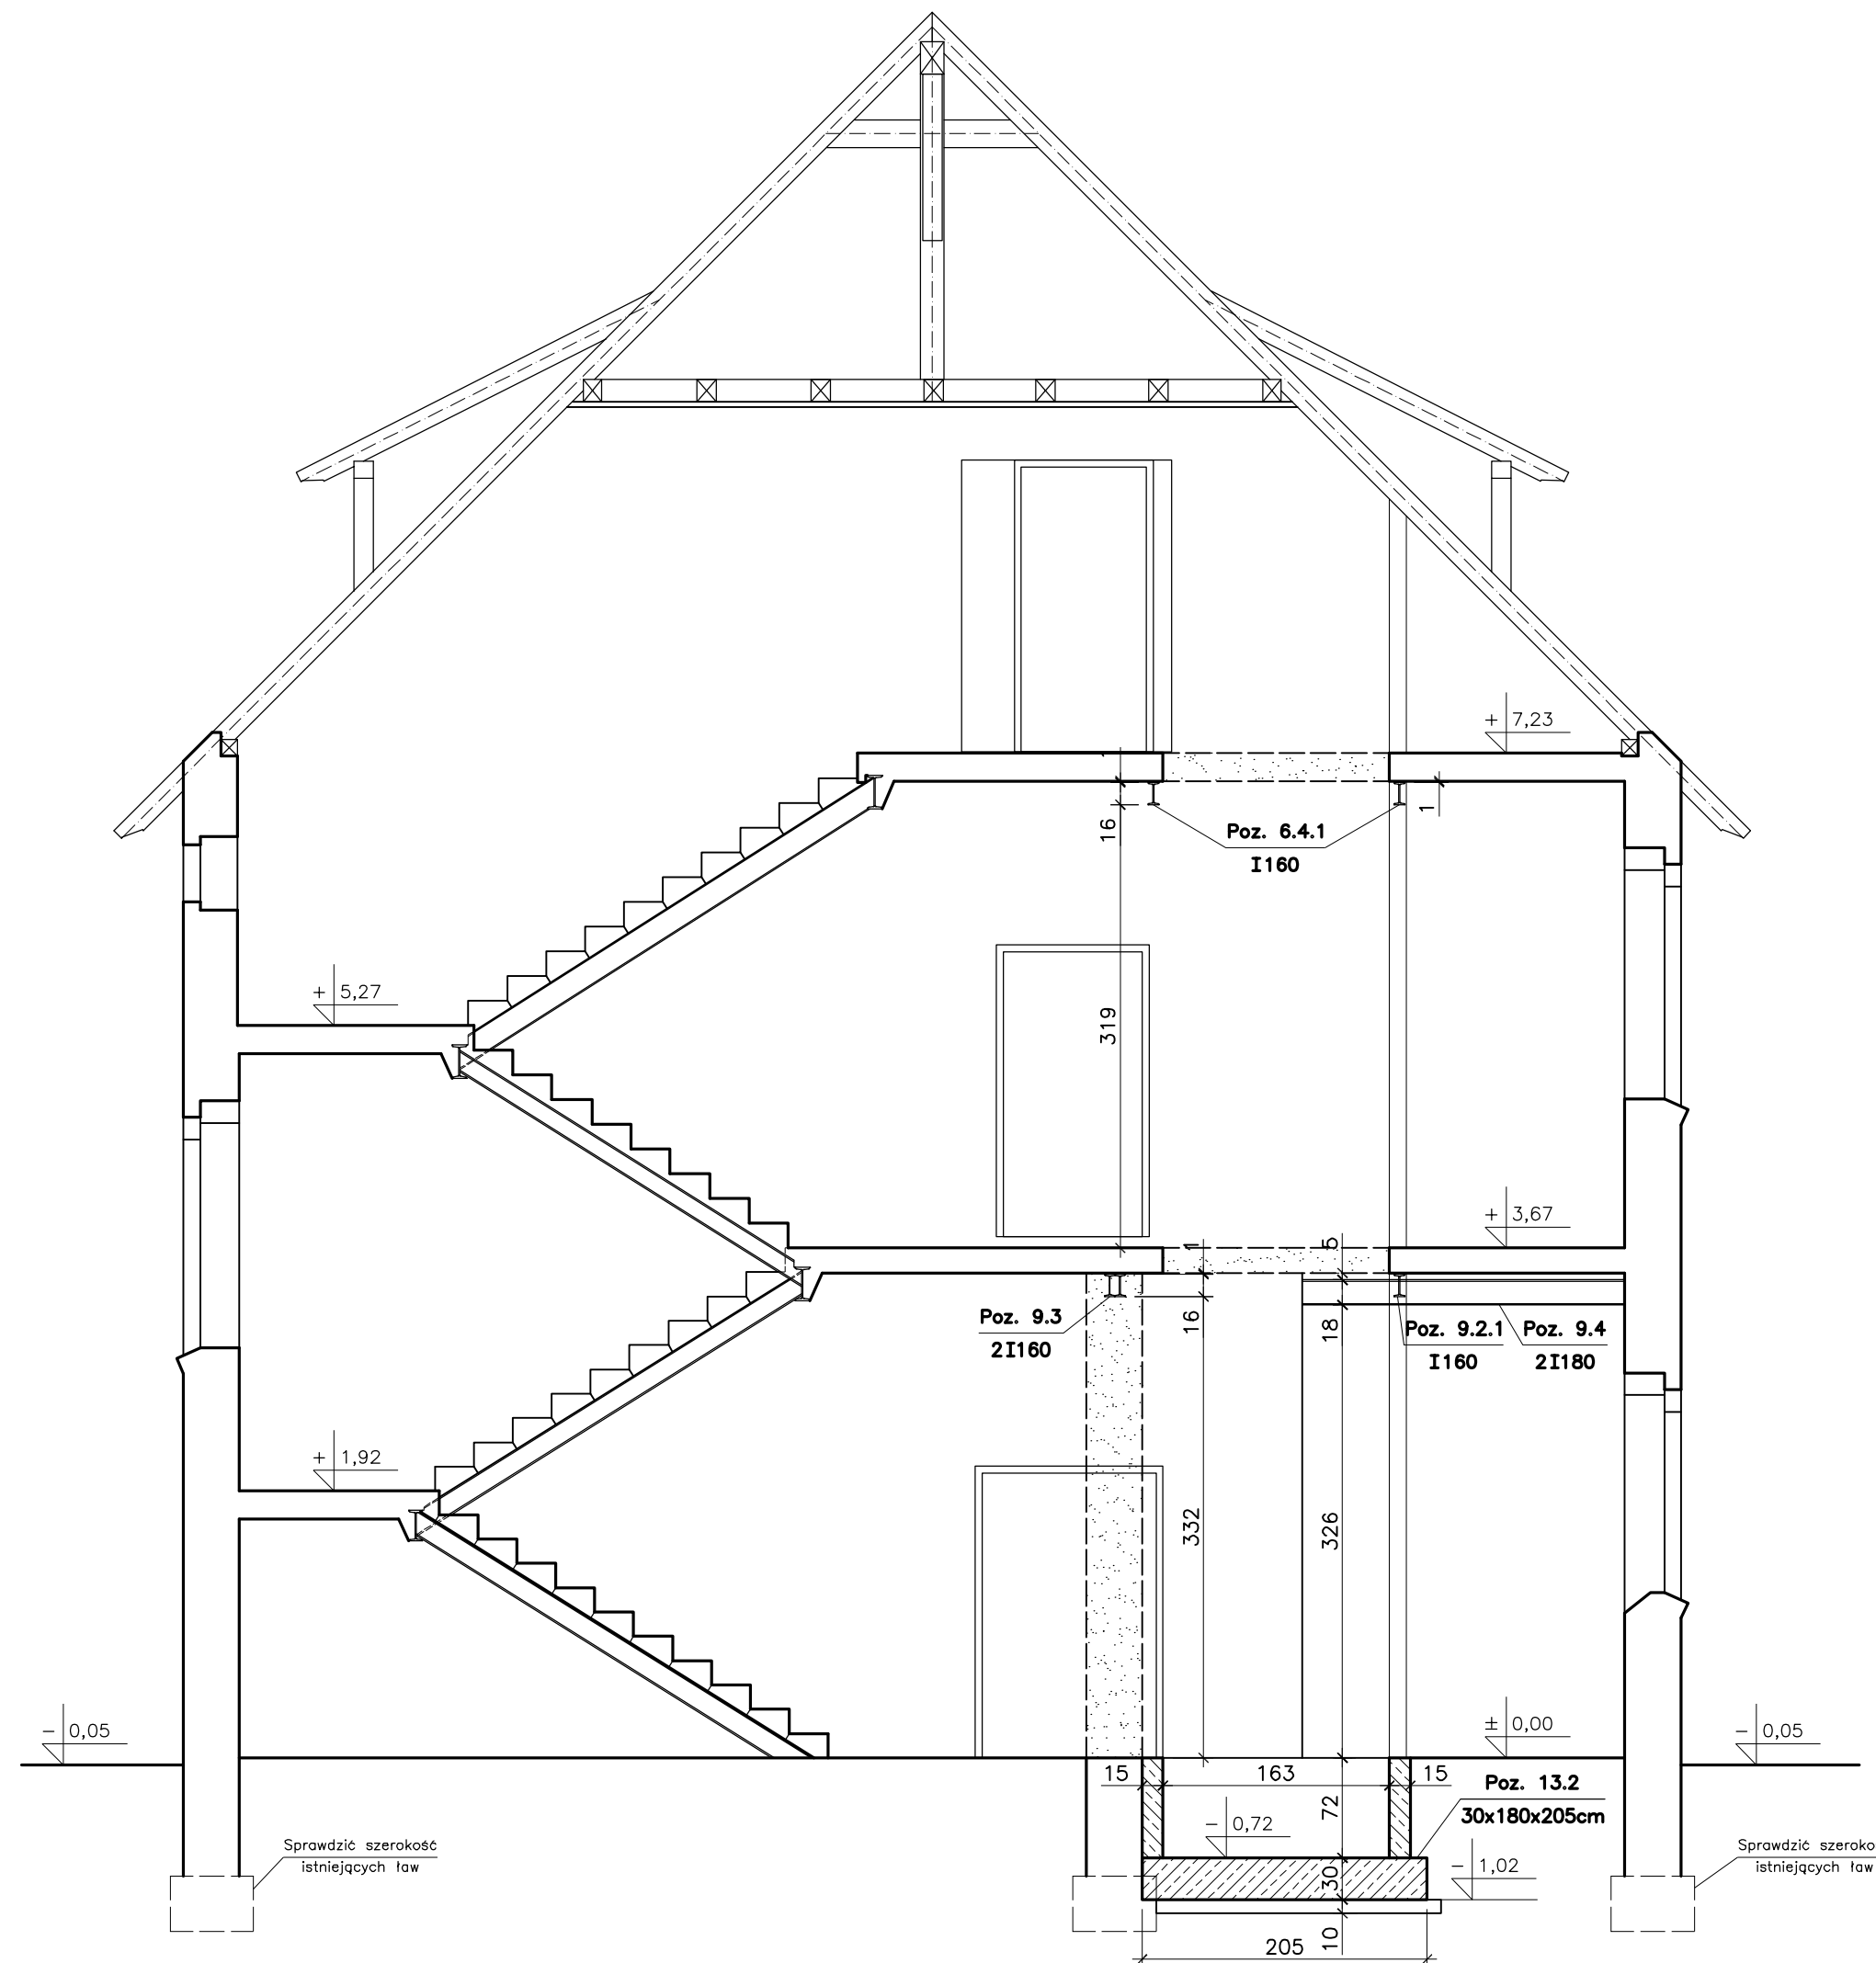

The diagram illustrates three types of walls in a cross-section view:

- Ściany istniejące** (Existing walls): Represented by a solid black rectangle.
- Ściany do rozbiórki** (Walls to be demolished): Represented by a rectangle with a dashed black border and a stippled interior.
- Ściany do zamurowania** (Walls to be masonry): Represented by a rectangle with diagonal hatching.

BETON C8/10 (B10)
BETON C20/25 (B25)
STAL A-III N
STAL A-0
STAL S235
DREWNO C27

	BIURO PROJEKTÓW "BPBW" Sp. z o.o. 10-448 OLSZTYN, UL. GŁOWACKIEGO 28 <i>Projektujemy od 1957 roku.</i>			PRAWA AUTORSKIE ZASTRZEŻONE	
OBIEKT: PRZEBUDOWA, ROZBUDOWA BUDYNKU MAGAZYNU UZBROJENIA NA MRAĞOWIE CENTRUM AKTYWNOŚCI LOKALNEJ				SKALA: 1:50	
ADRES: MRAĞOWO, UL. KOPERNIKA 2C				BRANŻA: K	
PRZEDMIOT RYSUNKU: PRZEKRÓJ PIONOWY C-C				DATA: 06.2016	
PROJEKTOWAŁ	mgr inż. Jacek Kędziński	UPRAWNIENIA WAM/0003/P/POOK/05	PODPIS		NR. ZLECENIA: P/3859/S
OPRACOWAŁ	mgr inż. Piotr Gołębiński				
SPRAWDZIŁ	mgr inż. Andrzej Kozłowski	WAM/0005/P/POOK/03			NR. RYSUNKU K-8